
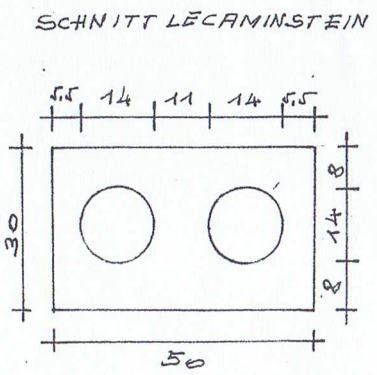


# ERDGESCHOSS:

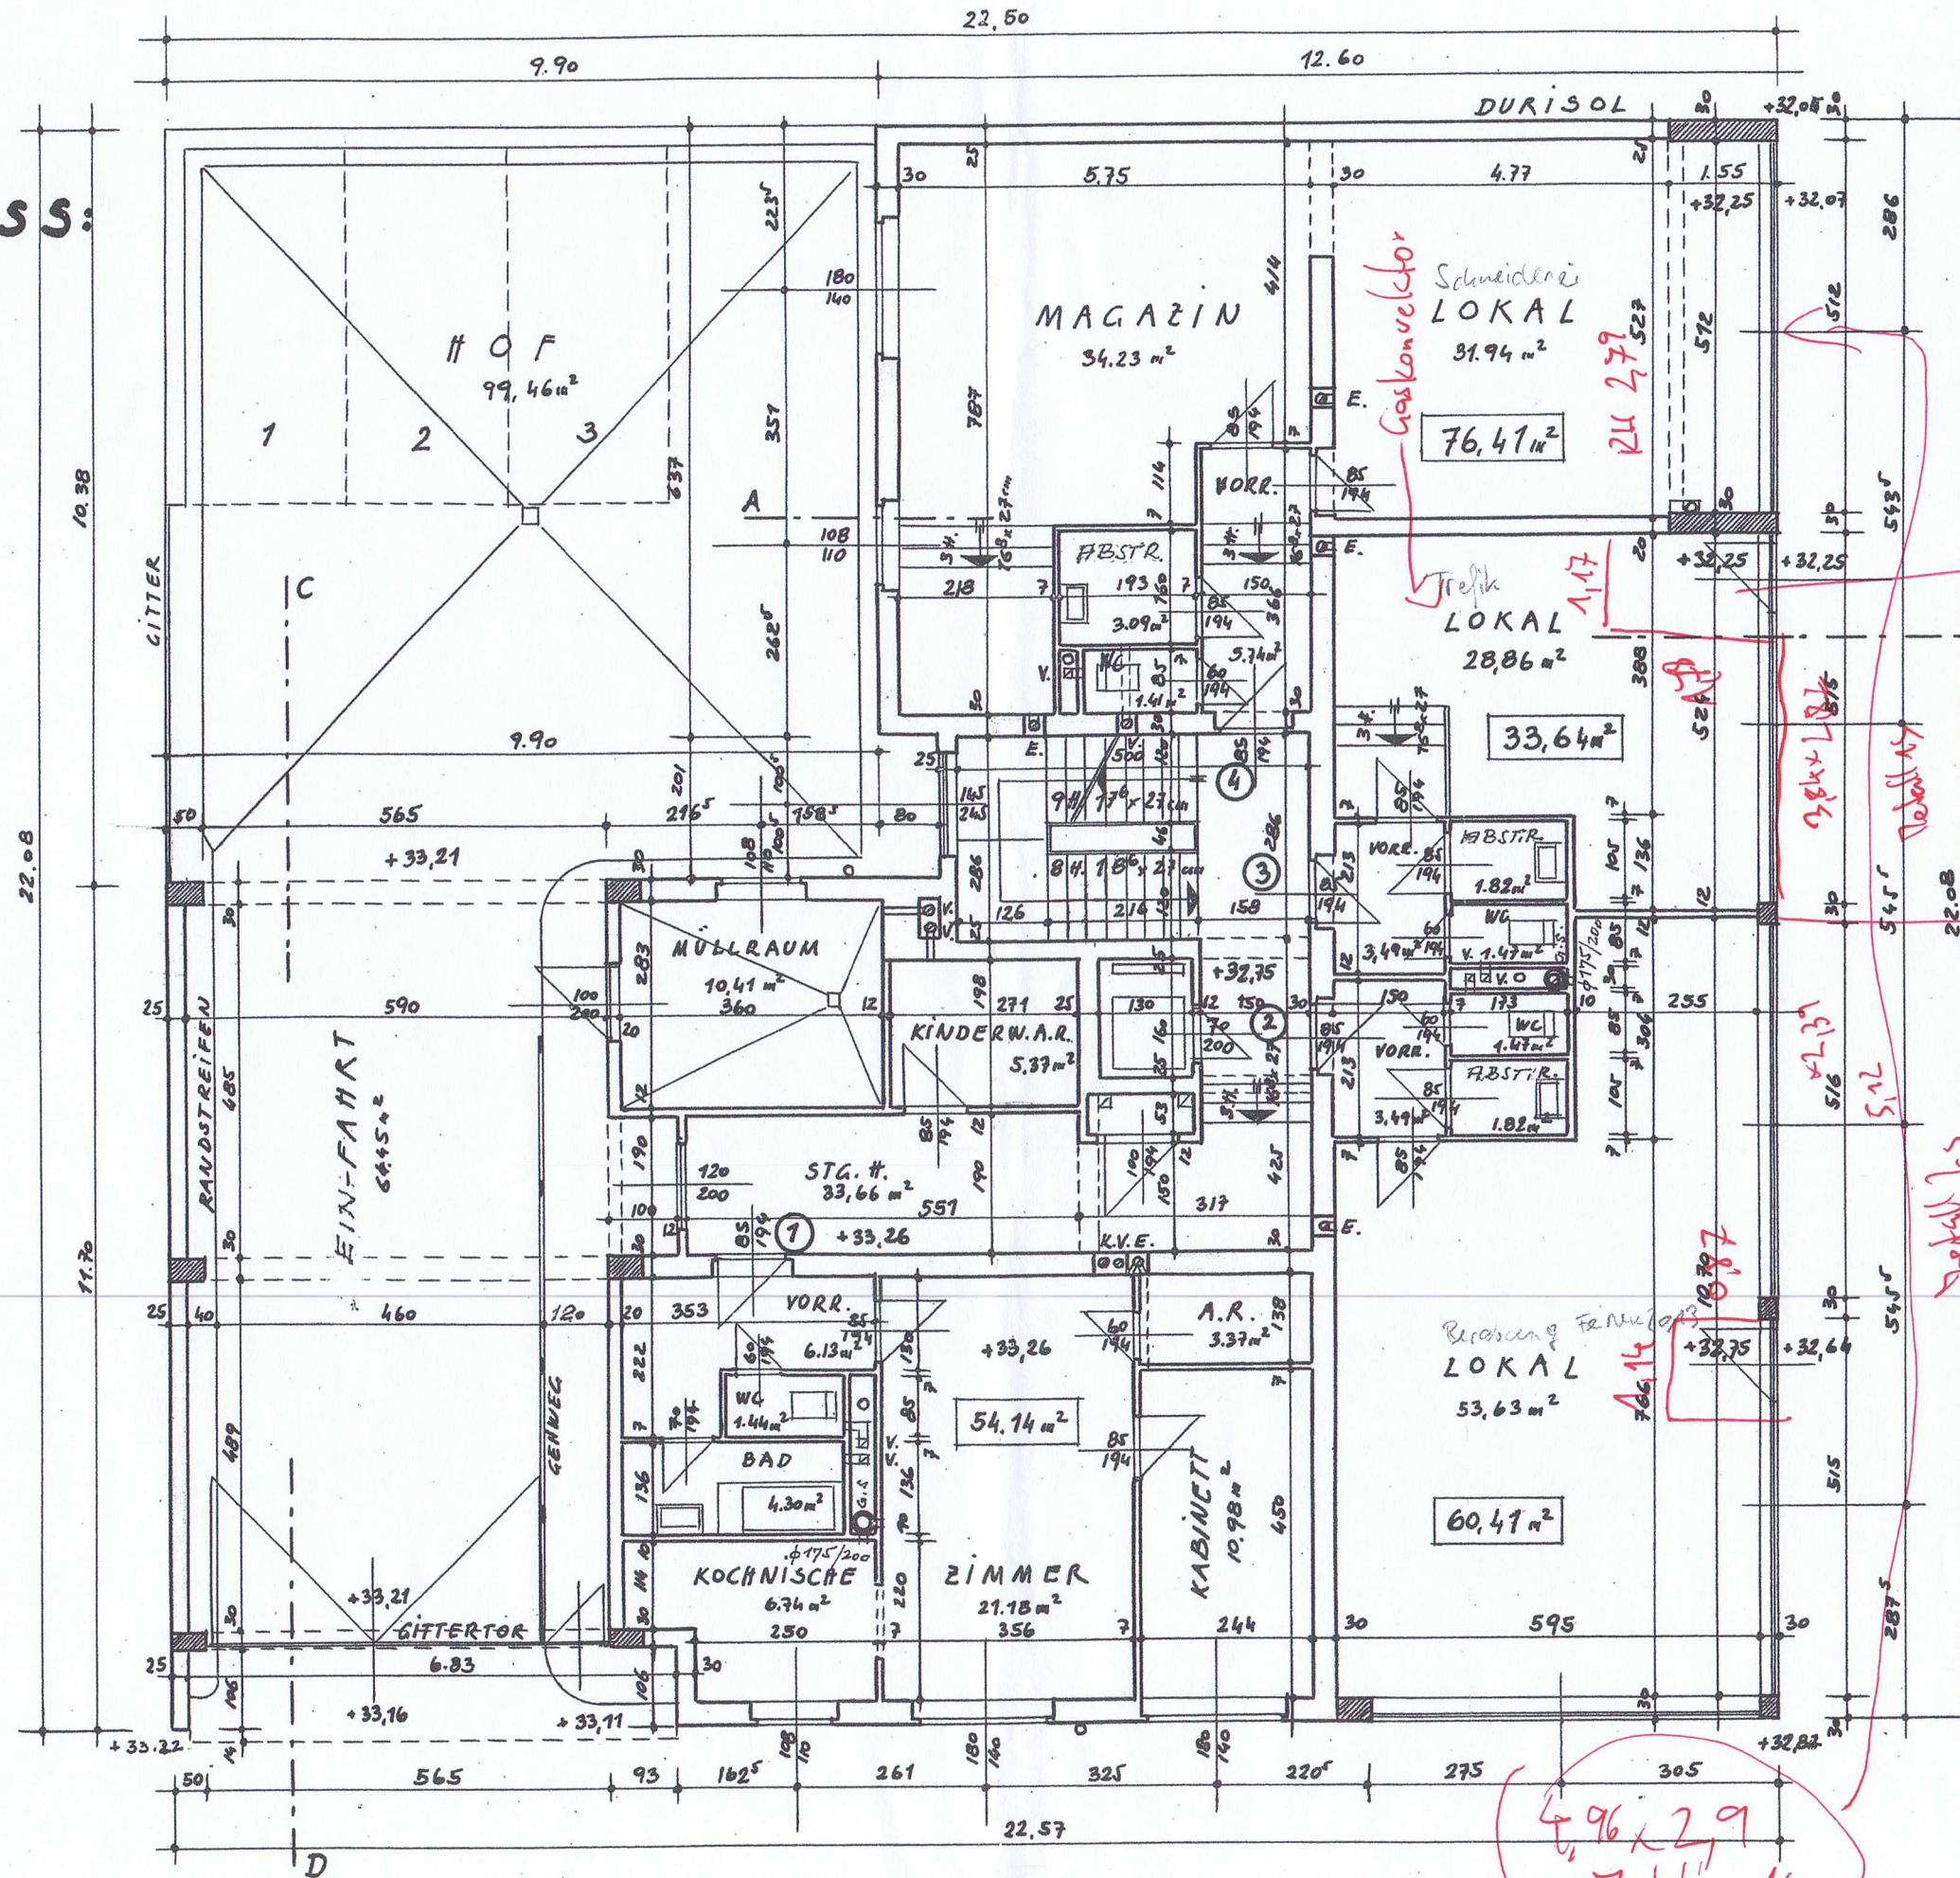

MEINHARTSDORFERGASSE

REINDORFGASSE

Handwritten red notes and circles at the bottom right of the plan, including '4,96 x 2,9' and 'Metall 15'.